


Front view
Scale: 1:1

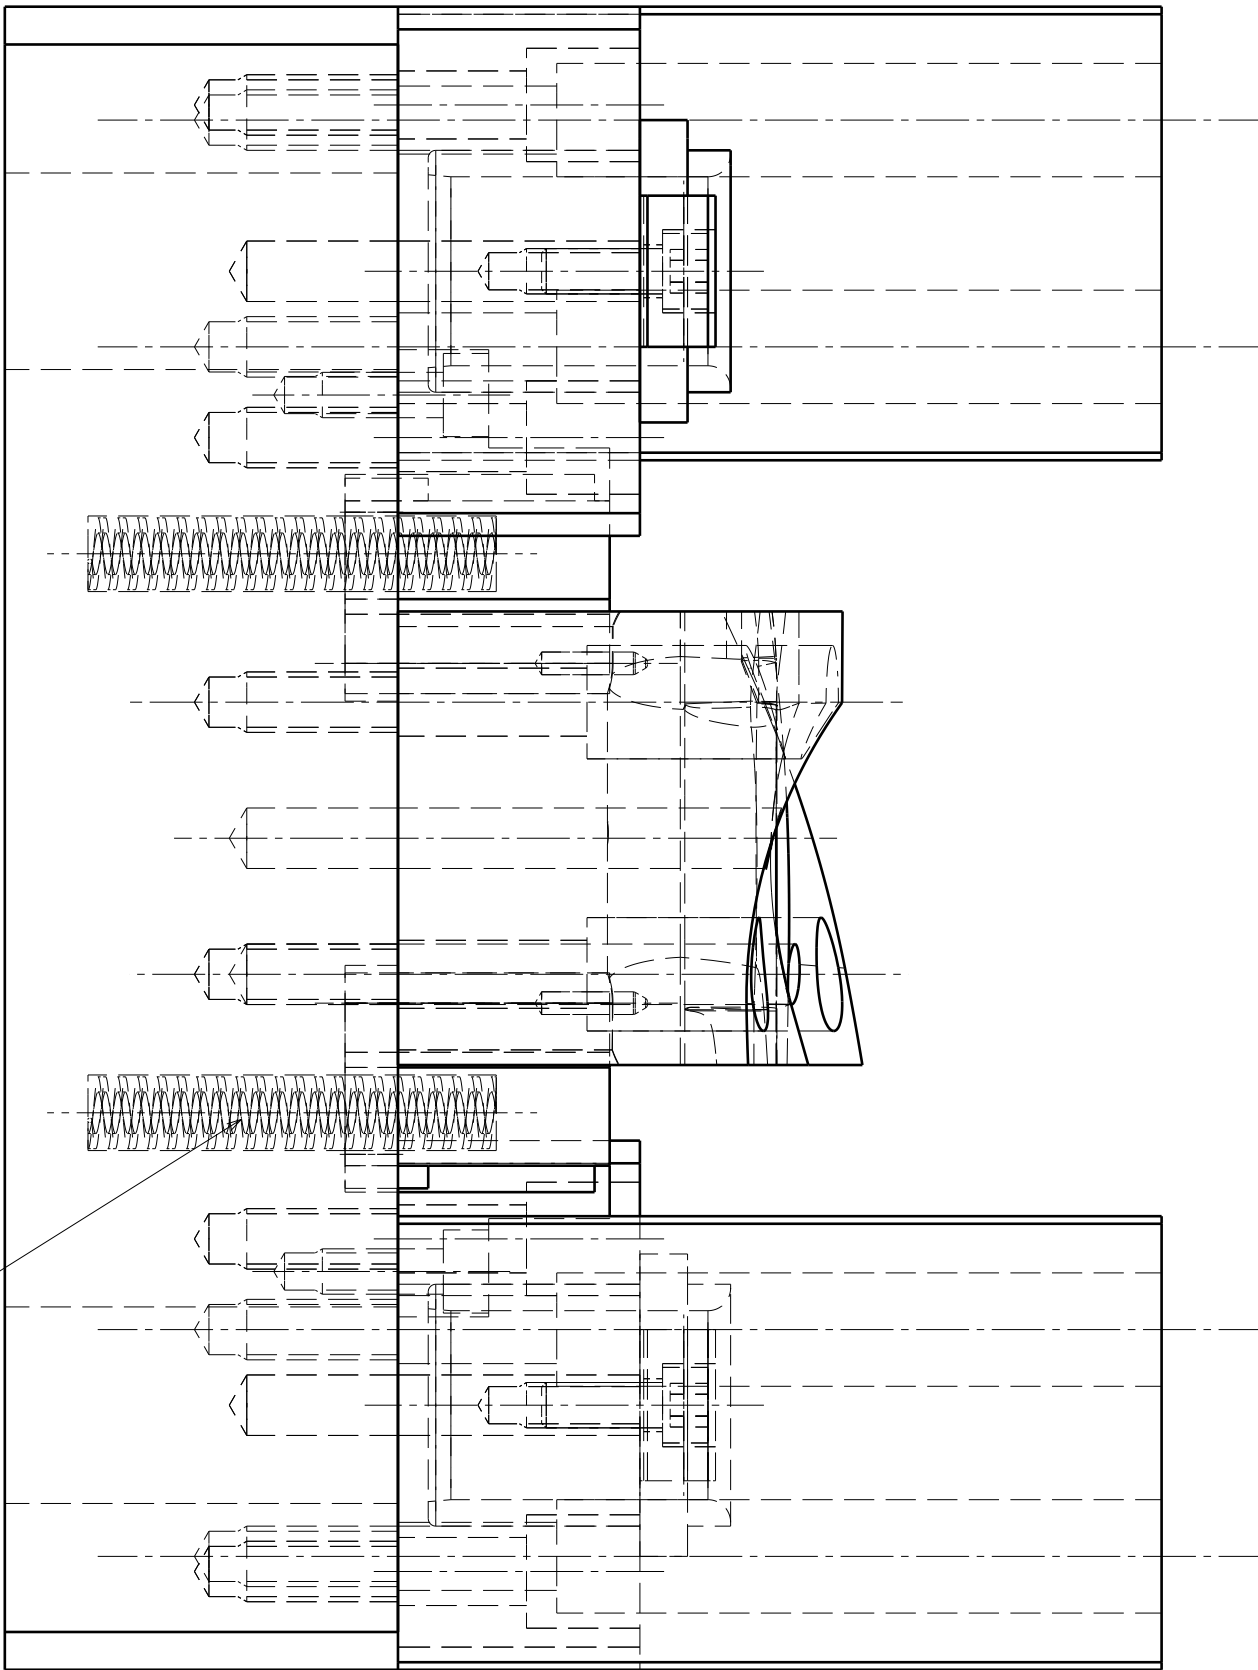

Left view
Scale: 1:1

KONSTRUOWAŁ: kk		Podstawa		I	—
ZLECENIE NR: 06.12.2022				H	—
SPRAWDZIŁ: XXX				G	—
ZLECENIE NR: XXX				F	—
FORMAT A2		WAT		E	—
SKALA 1:1	IL (szt) 1			D	—
RYSUNEK NR		122 01 00		C	—
1/1				B	—
This drawing is our property. It can't be reproduced or communicated without our written agreement.				A	—