



12345678


P O N Σ J I H G F E D C B A

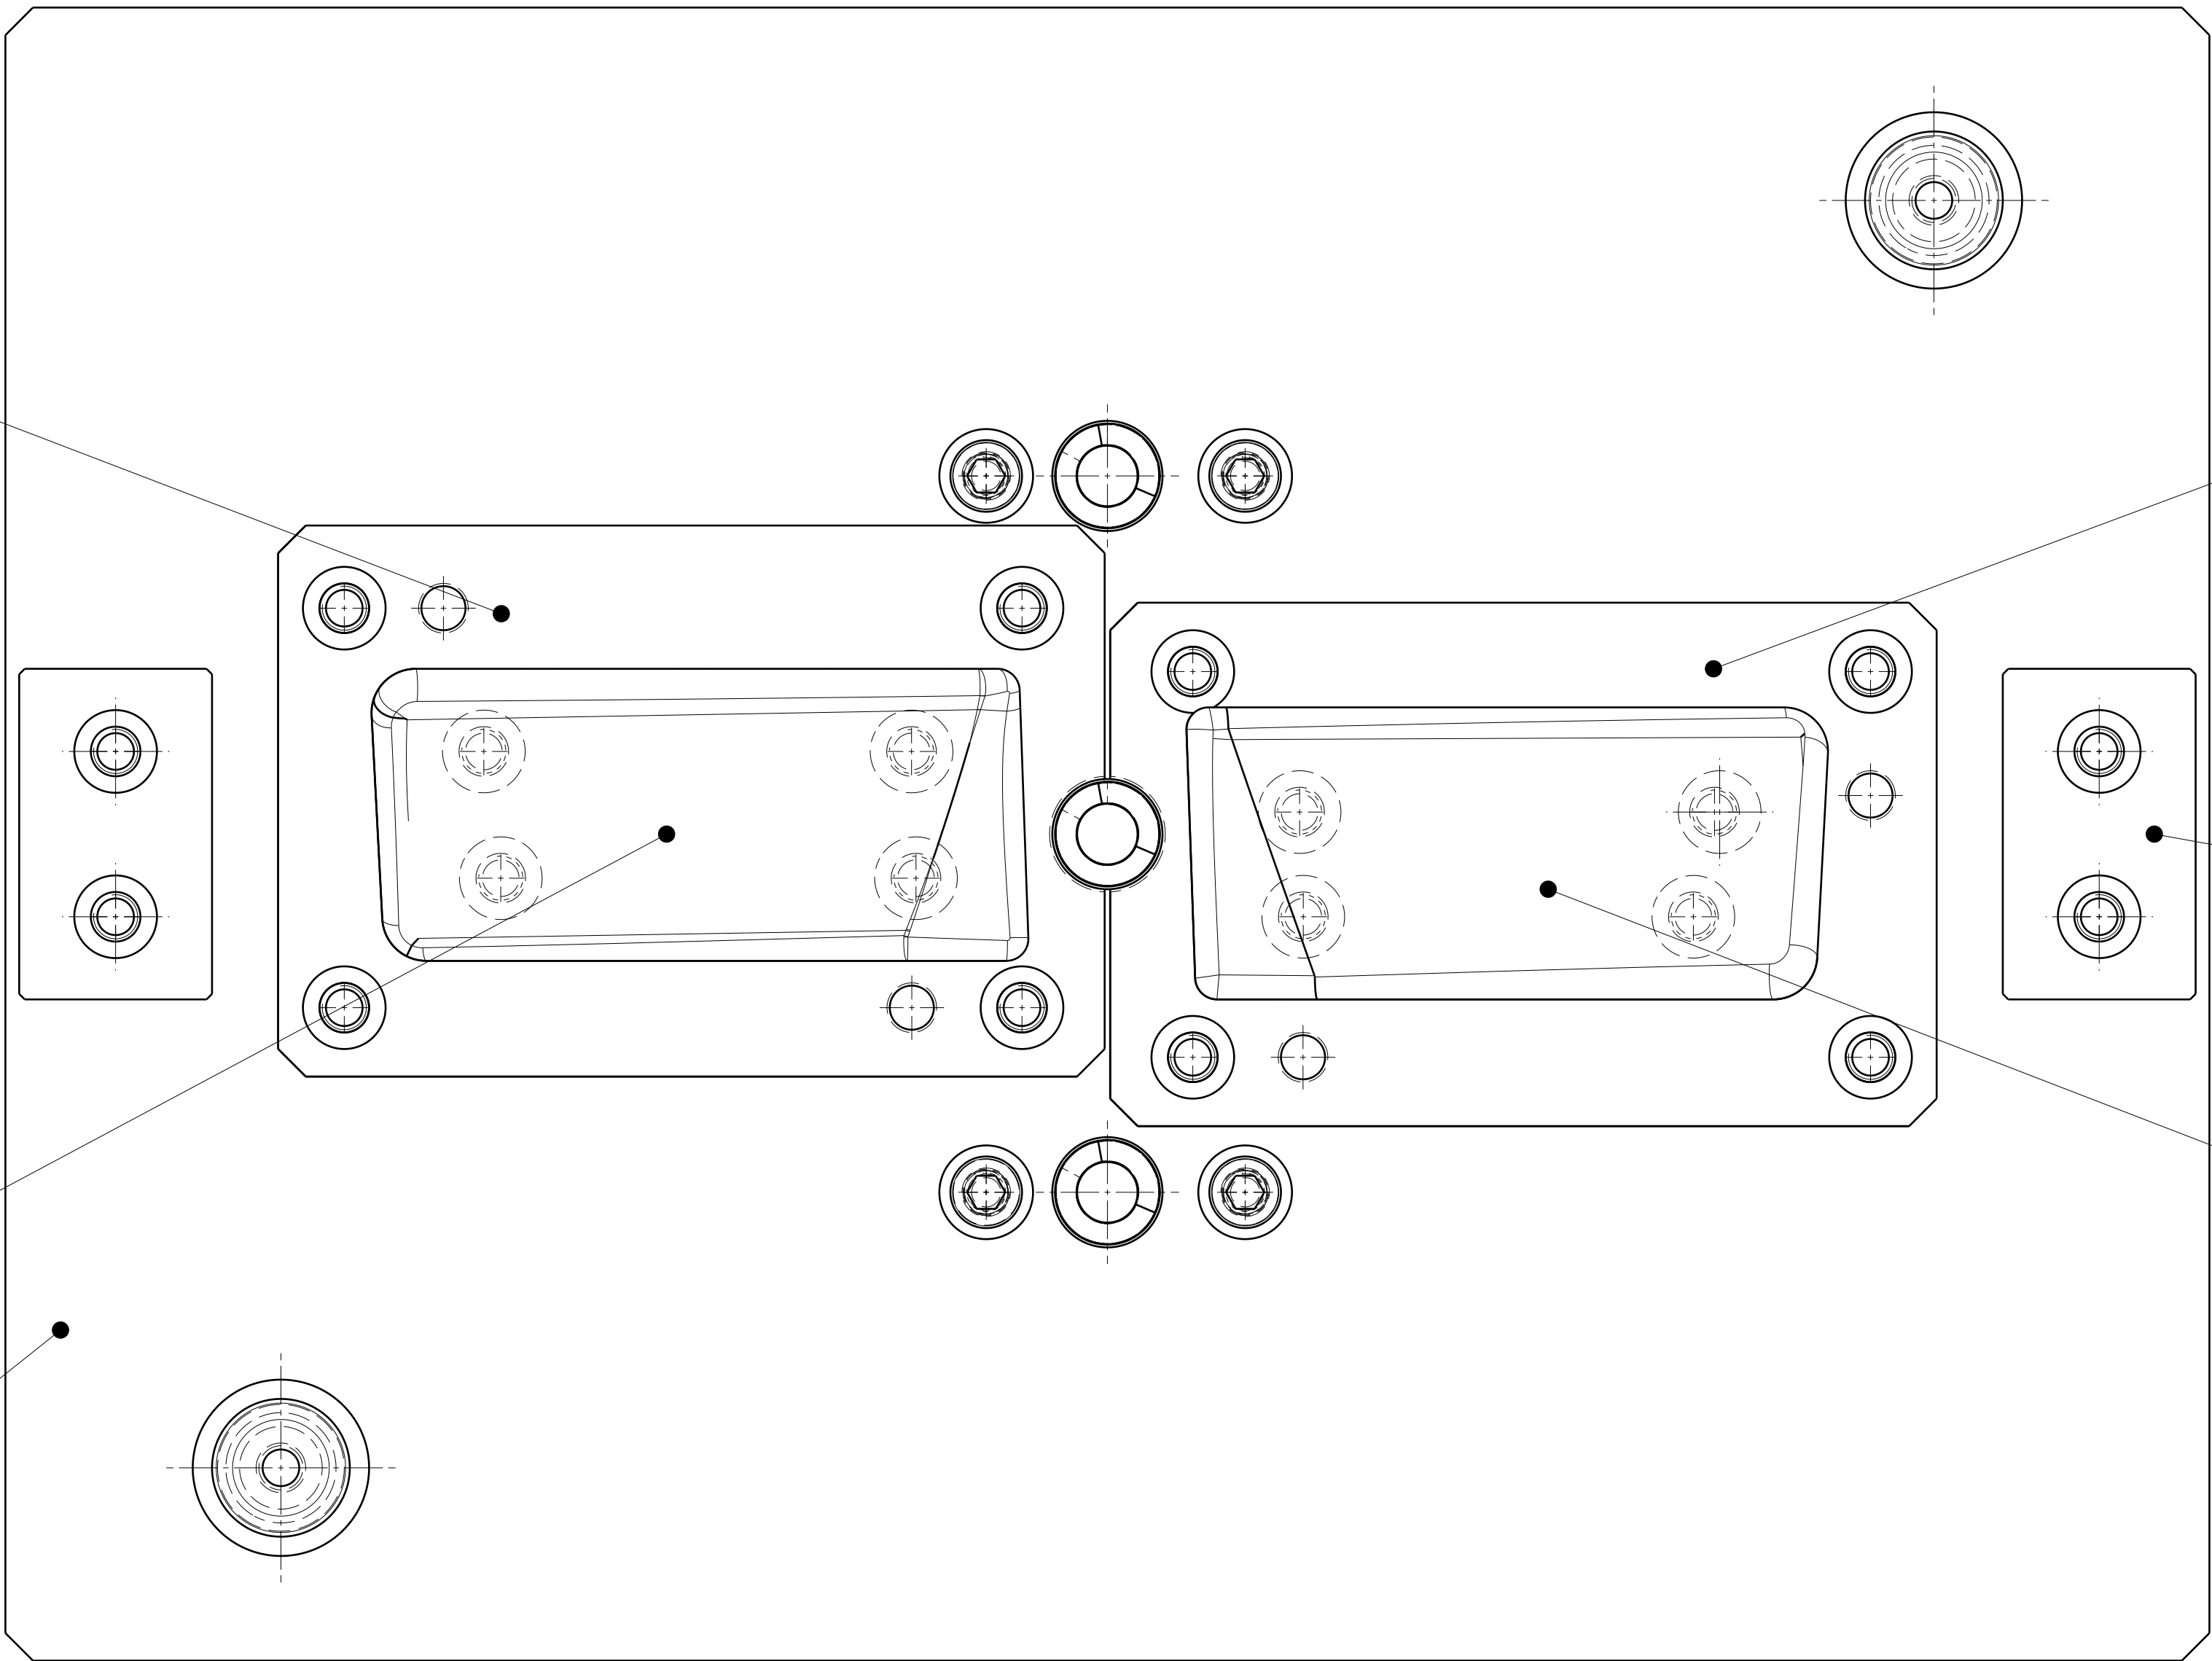

Front view
Scale: 1:1

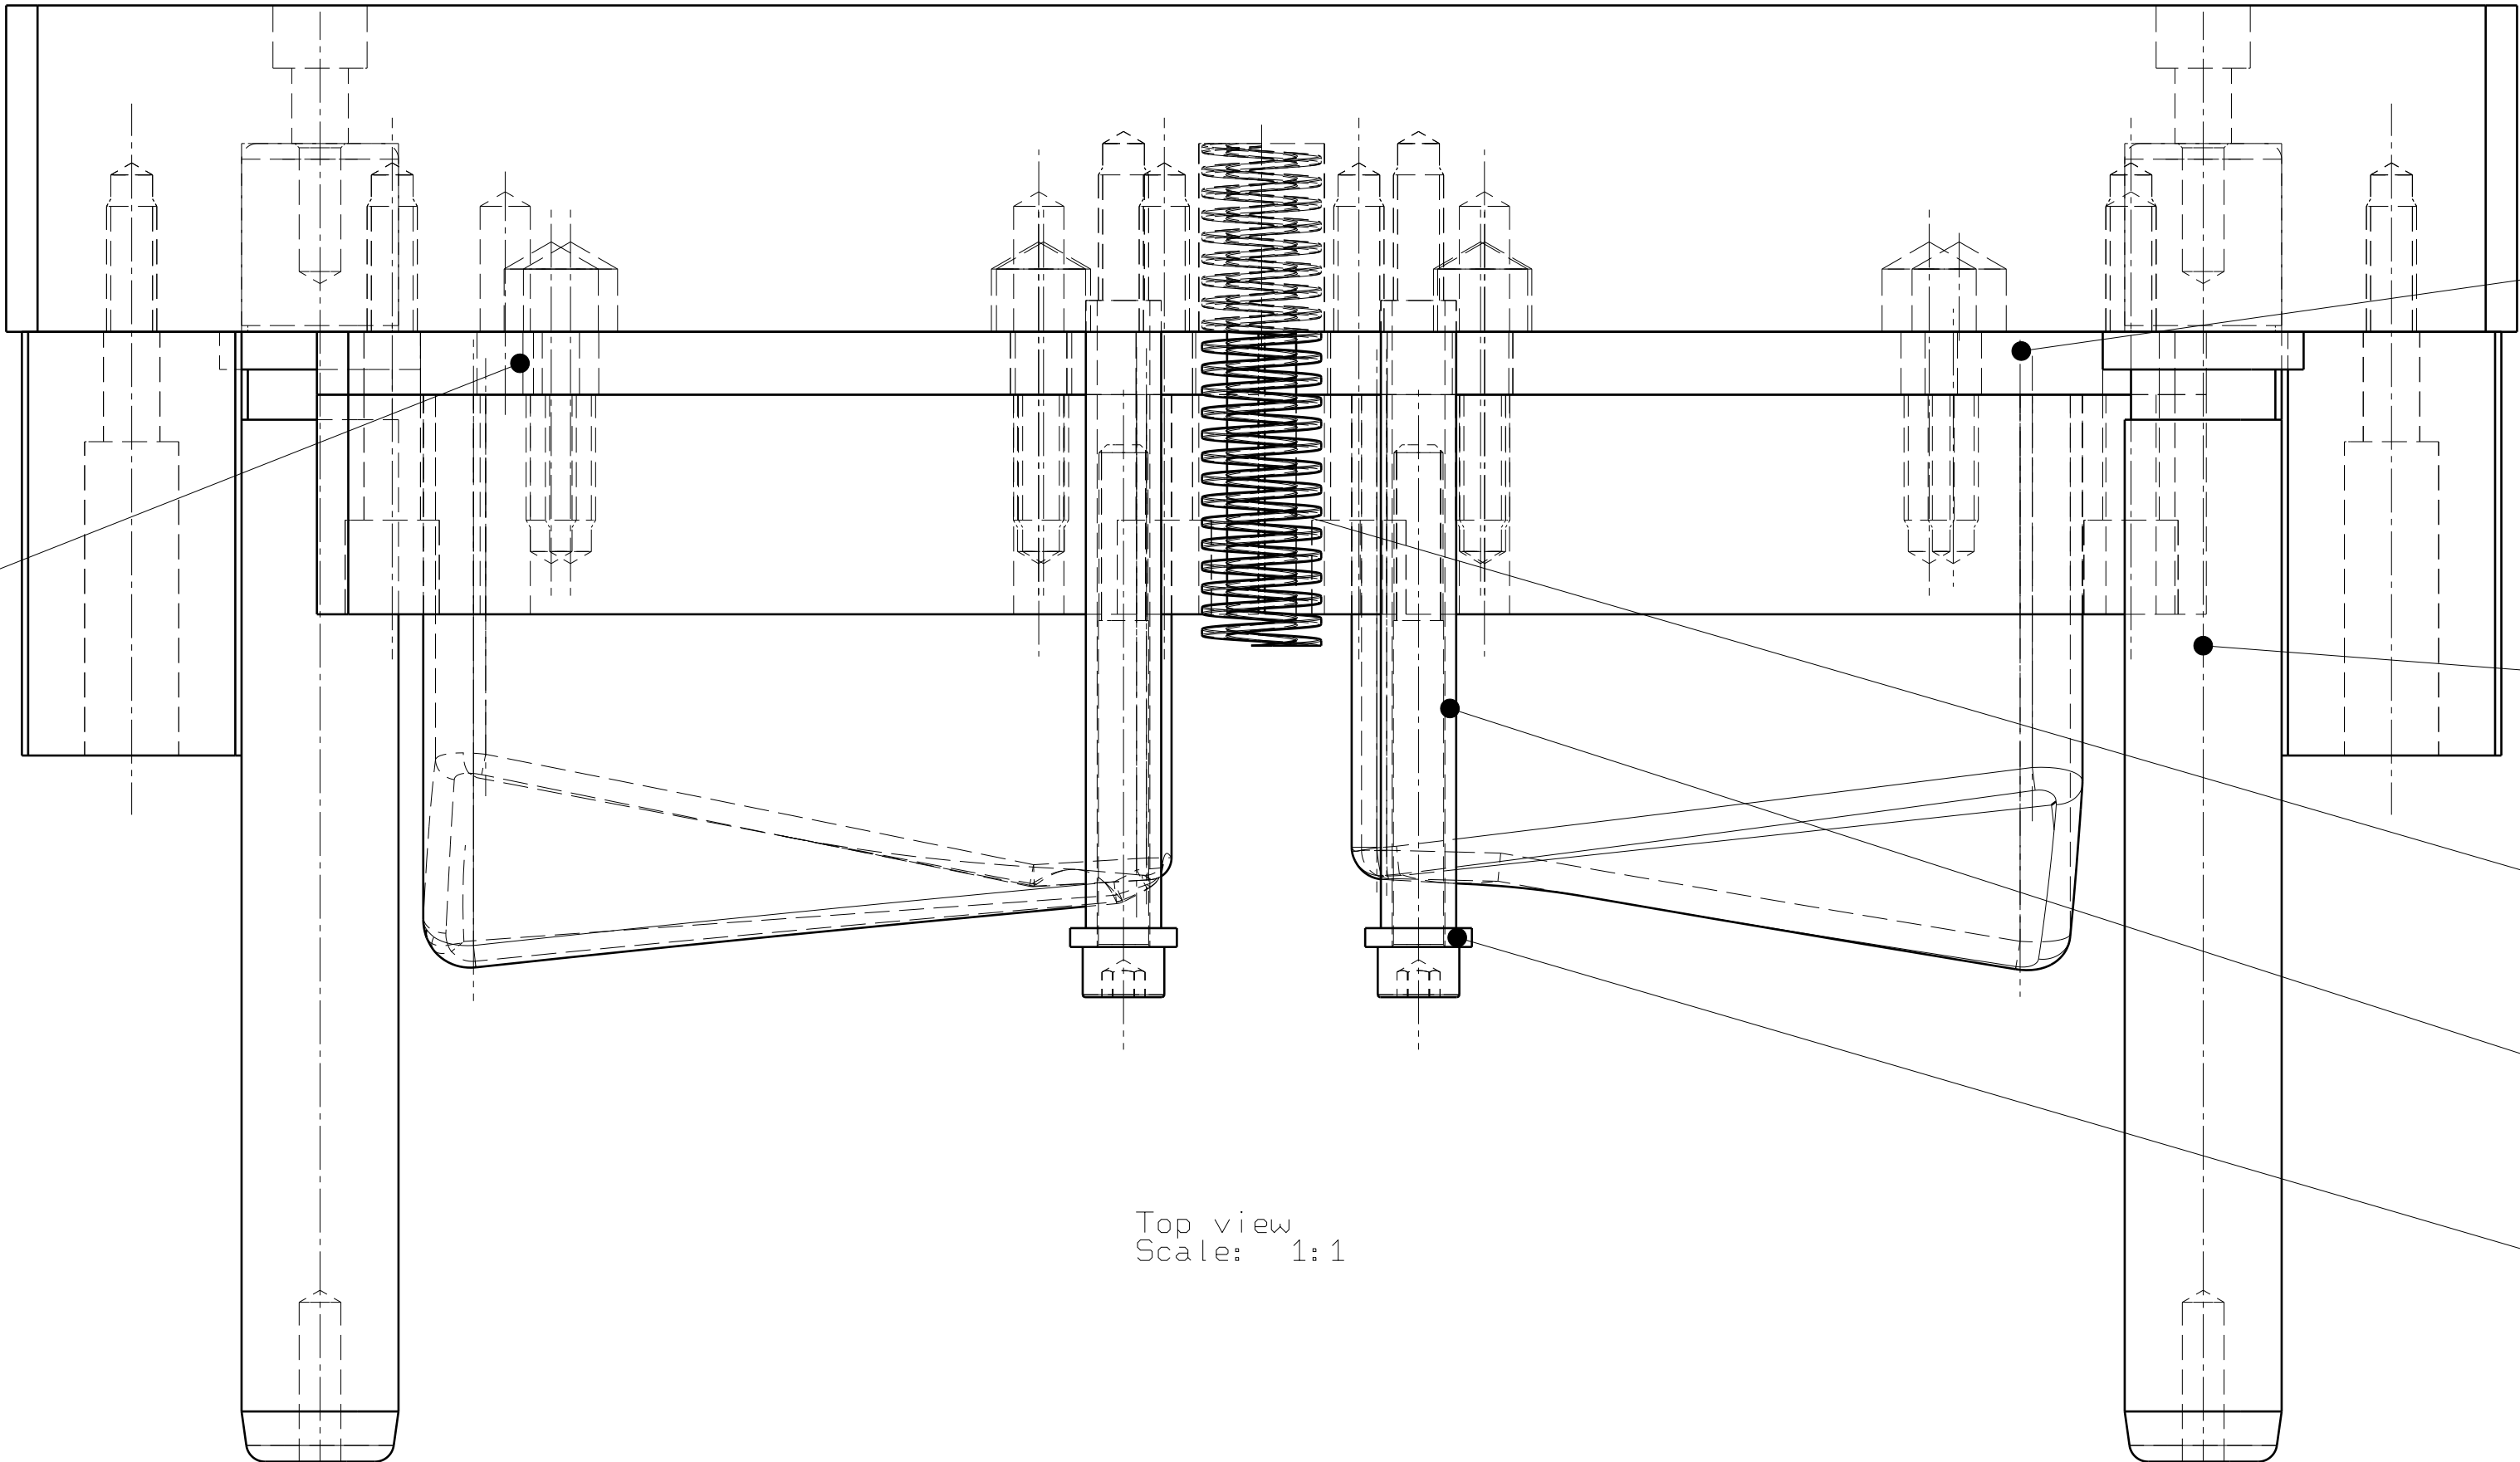

Top view
Scale: 1:1

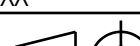KONSTRUKTOR: kk		Gora			I	—
ZLECENIE NR: 05.12.2022					H	—
SPRAWODZA: XXX					G	—
ZLECENIE NR: XXX		WAT			F	—
FORMAT: A1					E	—
					D	—
SKALA: 1:1		121 03 00			C	—
L (cm) 1					B	—
WYSOKOŚĆ NR: 1					A	—
This drawing is our property. It can't be reproduced or communicated without our written agreement.						

12345678

P O N Σ J I H G F E D C B A